




Revision	Date
A	10/07/2017
B	10/07/2017
C	31/07/2017
D	30/08/2017
E	28/09/2017
F	01/09/2017

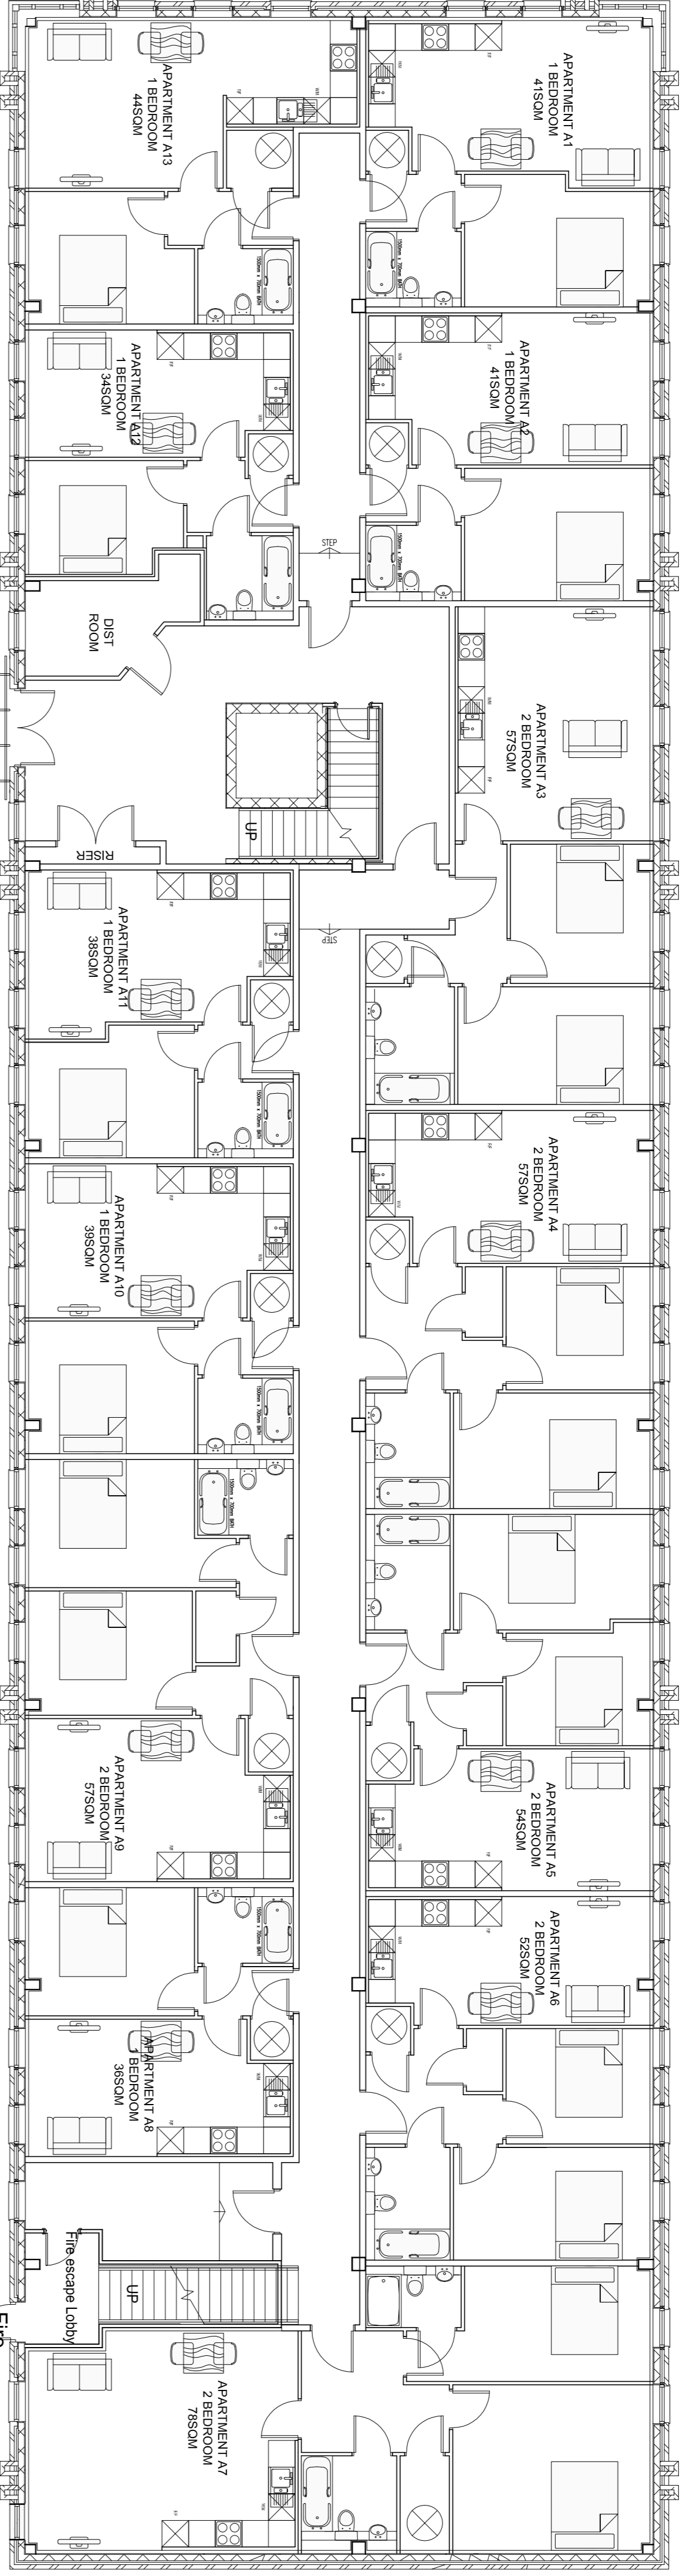

BLOCK A - PROPOSED GROUND FLOOR PLAN
SCALE 1:100

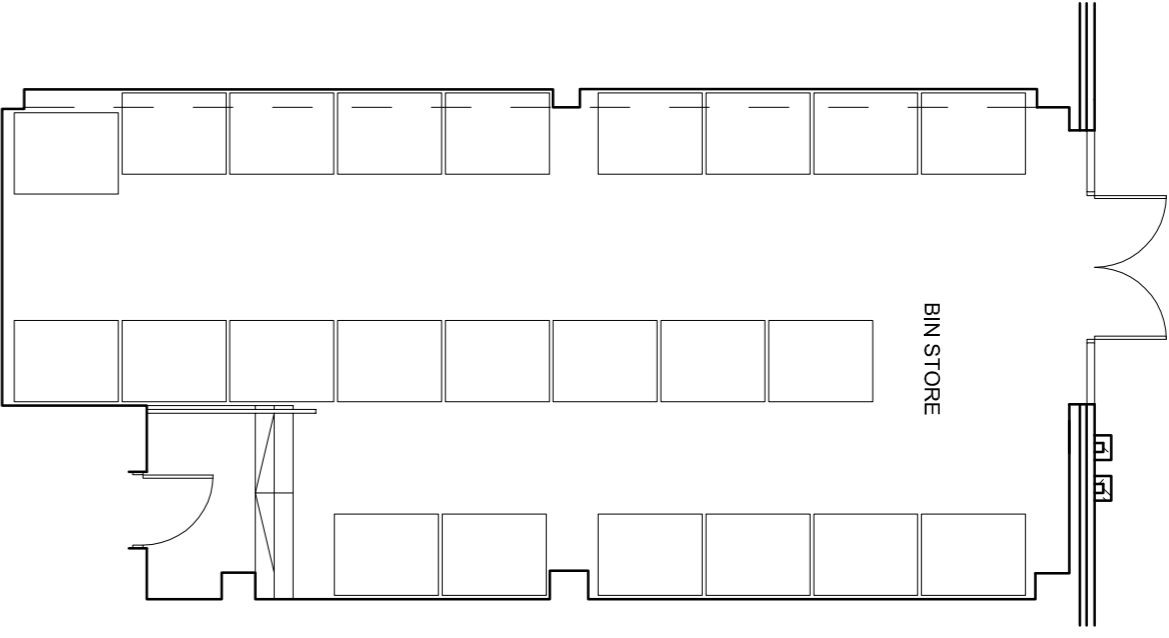

BLOCK A - PROPOSED LOWER GROUND FLOOR PLAN
SCALE 1:100

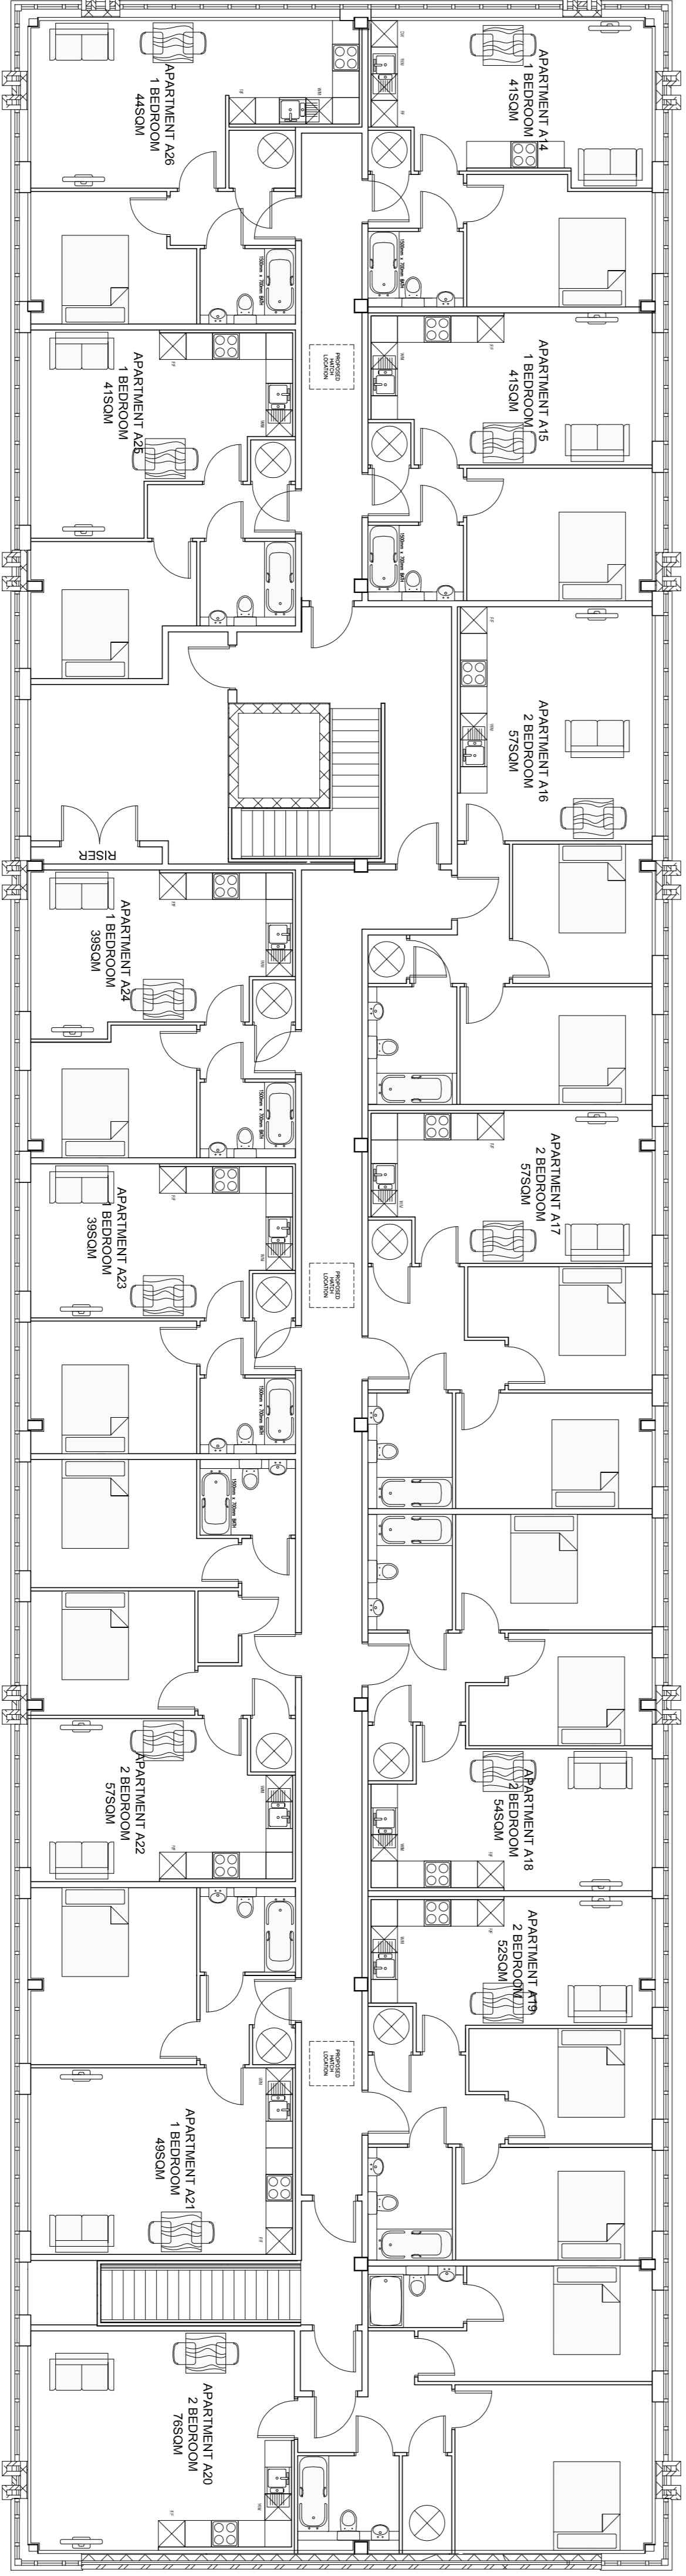

BLOCK A - PROPOSED FIRST FLOOR PLAN
SCALE 1:100

CODA Architecture

Coda Studios Ltd
70-71 Cornish Place, Cornish St, Sheffield, S6 9AF
t0114 279 6003
enquiries@codastudios.co.uk

DRAWN	CHECKED	DATE	SCALE	REVISION
AC	-	MAY 2017	1:100 @A1	F

Client: MCR
Job: BEECHROFT COURT
Title: BLOCK A - PROPOSED FLOOR PLANS
Dwg. No.: 2541-800

© COPYRIGHT EXISTS ON THE DESIGNS AND INFORMATION SHOWN ON THIS DRAWING. The Contractor must verify all dimensions on site before making shop drawings or commencing work of any kind. No dimensions to be scaled from this drawing. Accepted to be notified of any discrepancies in dimensions immediately.